

**CITY OF ALEXANDRIA MUNICIPAL STORMWATER PROGRAM
COMPLIANCE INSPECTION CHECKLIST FOR FOOD SERVICE FACILITY**

Section 1 – General

Date: _____ Inspector: _____

Arrival Time: _____ Departure Time: _____ Photos Taken: ☐ Yes ☐ No

Weather Conditions: _____

Reason for Inspection: ☐ Complaint ☐ Observed Noncompliance ☐ Routine
☐ Other, describe _____


Name of Business: _____

Address: _____


Phone: _____ Owner/Manager Name: _____

Section 2 – Results of Inspection


Grease Handling and Disposal	Y	N	N/A	Comments
Is there a waste grease container?				
Is there spillage on and/or around waste grease container? If so, state whether it is major or minor. Give details.				
Is waste grease entering storm drain system? If so, describe.				
Dumpster Area	Y	N	N/A	Comments
Are dumpster lids kept closed to keep out rainwater?				
Are the dumpster areas enclosed?				
Is there hot/cold water at the dumpster area?				
Is liquid waste or leaky garbage bags placed in the dumpster?				
Are leaking dumpsters and/or compactors that need to be cleaned out or serviced by the dumpster company?				
Is there evidence of discharge from the dumpster area entering storm drain system? If so, describe.				
Are spill clean up materials being used in the area? If so describe.				
Equipment Cleaning Area	Y	N	N/A	Comments
Is equipment, carts, floor mats, garbage cans, tray racks being cleaned in a designated covered bermed area with a drain connected to the sanitary sewer? If yes, describe.				
Is equipment cleaned outdoors in any area where water may flow to a street, gutter, storm drain, or grassy area? If yes, describe.				
Surface Cleaning Area	Y	N	N/A	Comments
Is litter, debris, saturated absorbent material, dirt, grease, oil or other pollutants found in the area? If so, describe.				
Is there evidence the area is wet cleaned? If so, describe.				
Is there evidence wastewater with soaps or any other type of pollutant is discharged to the storm drain system? If so, describe.				

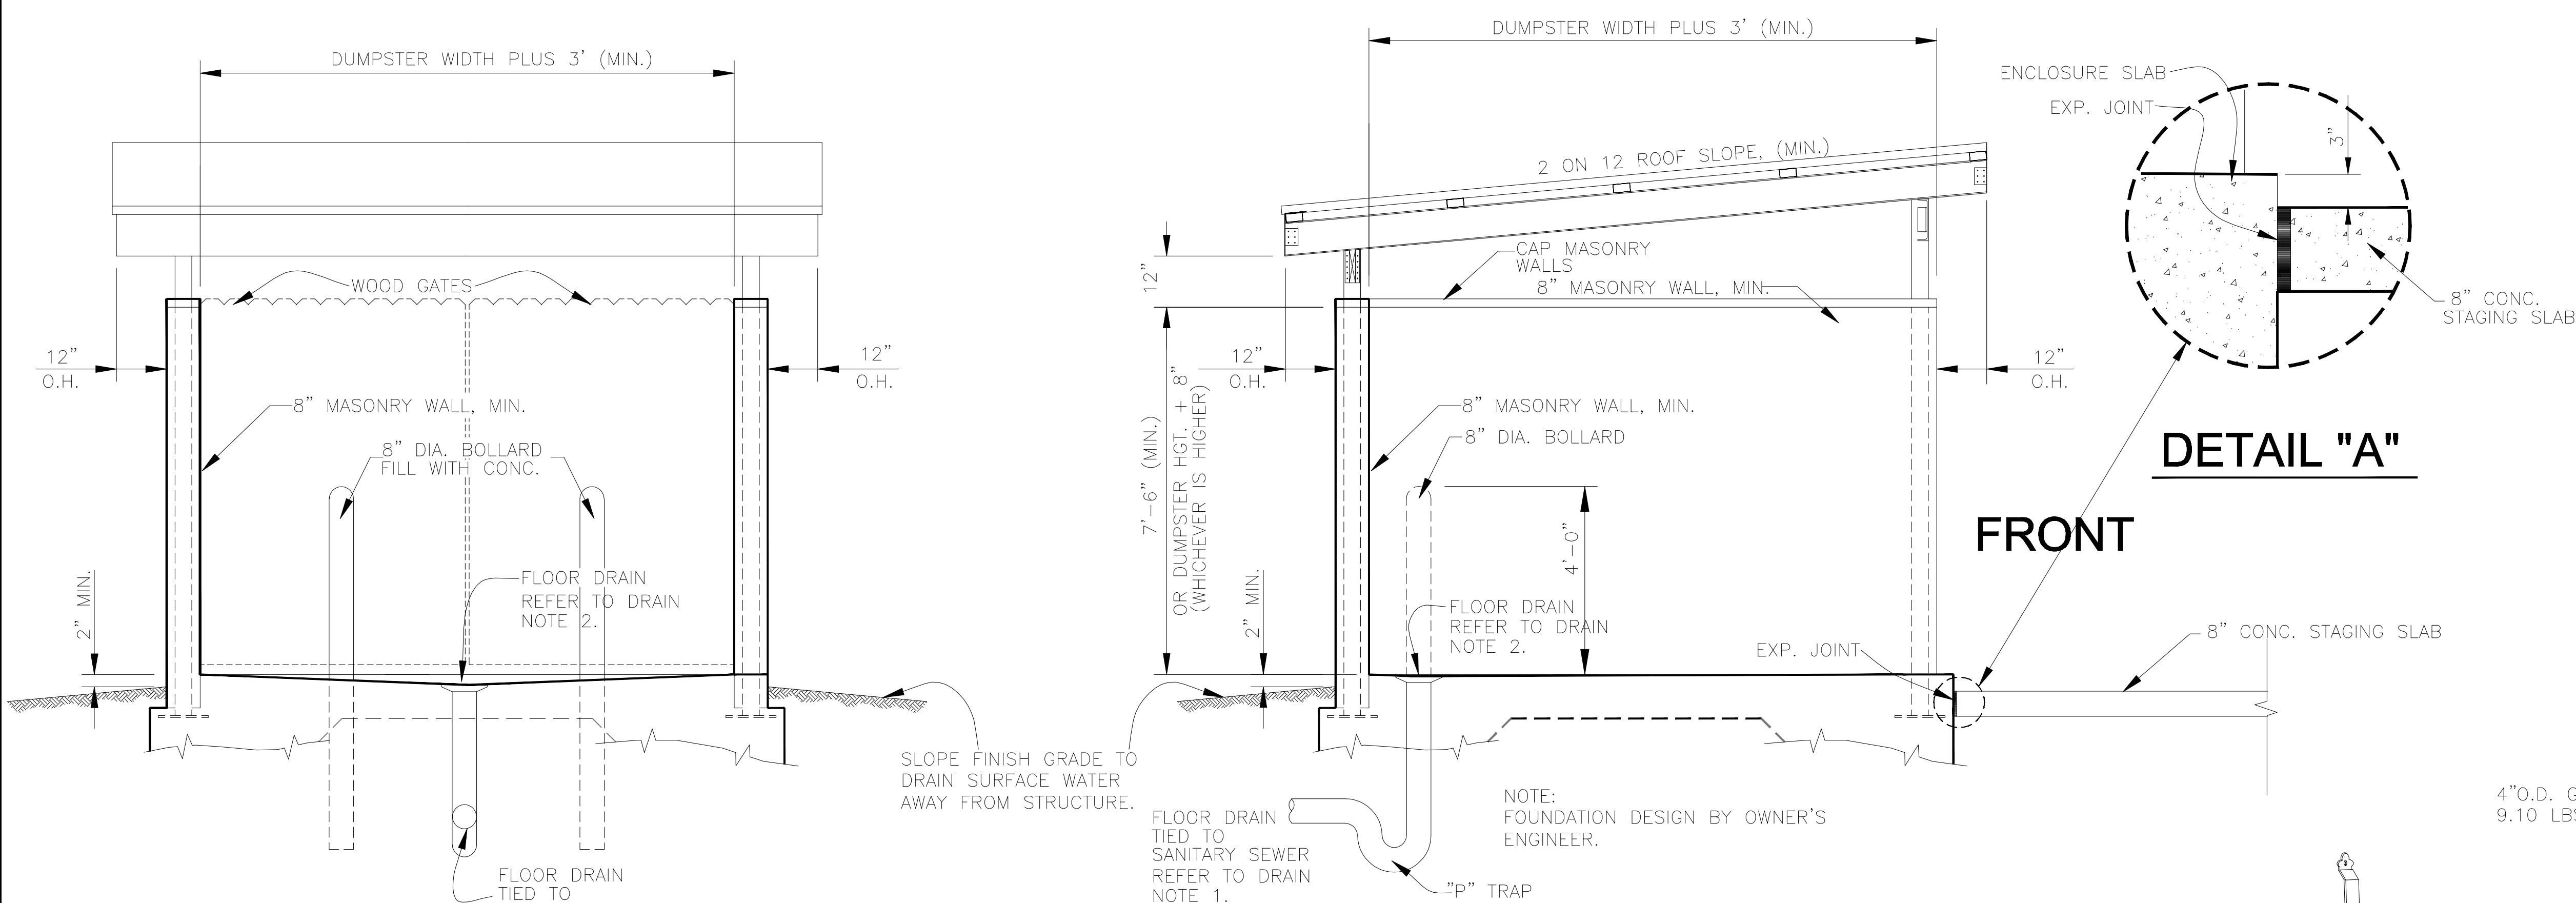


FENCE & GATE NOTES
1. TYPICAL INSTALLATION MAY VARY AS SHOWN ON THE PLANS OR AS DIRECTED BY ENGINEER.
2. ALL CONNECTION METHODS TO BE APPROVED BY PROJECT ENGINEER.
3. DOUBLE GATES = 12' WIDTH MAXIMUM.
4. GATE HINGE BOLTS SHALL BE BURIED ON ENDS TO PREVENT VANDALISM OF GATES.

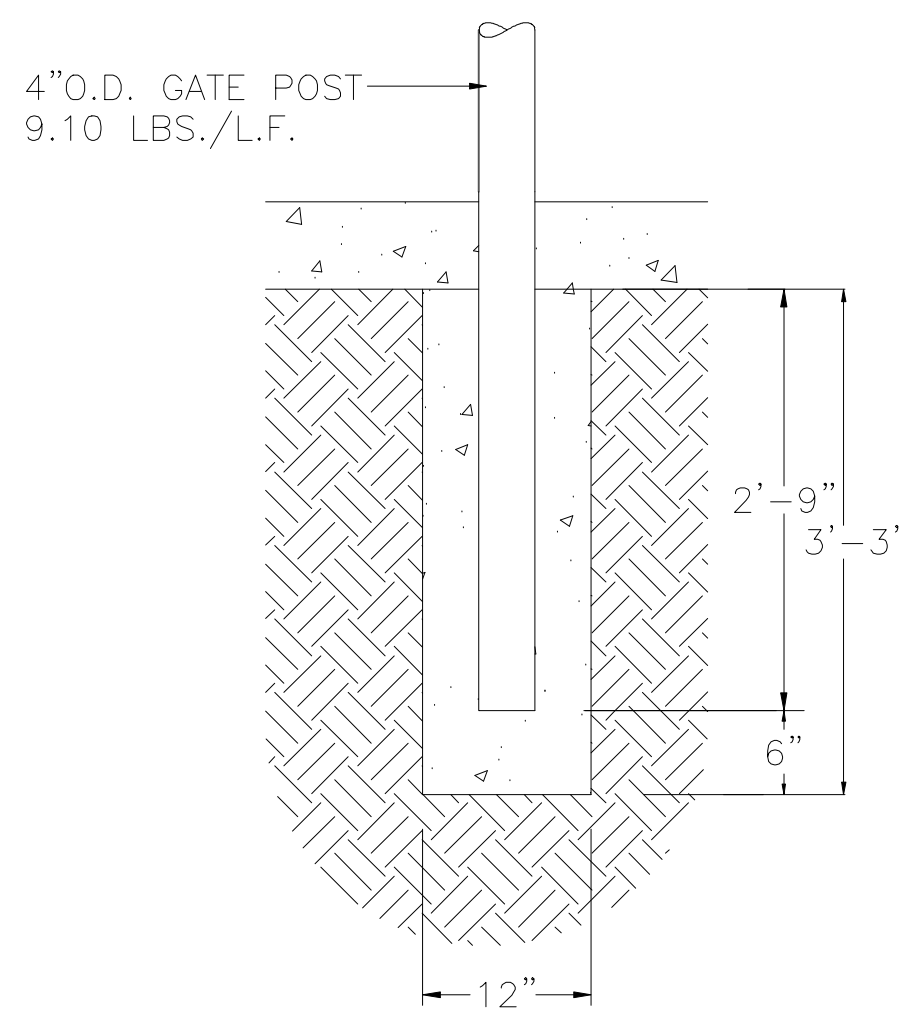

**GATE POST
FOUNDATION DETAIL**

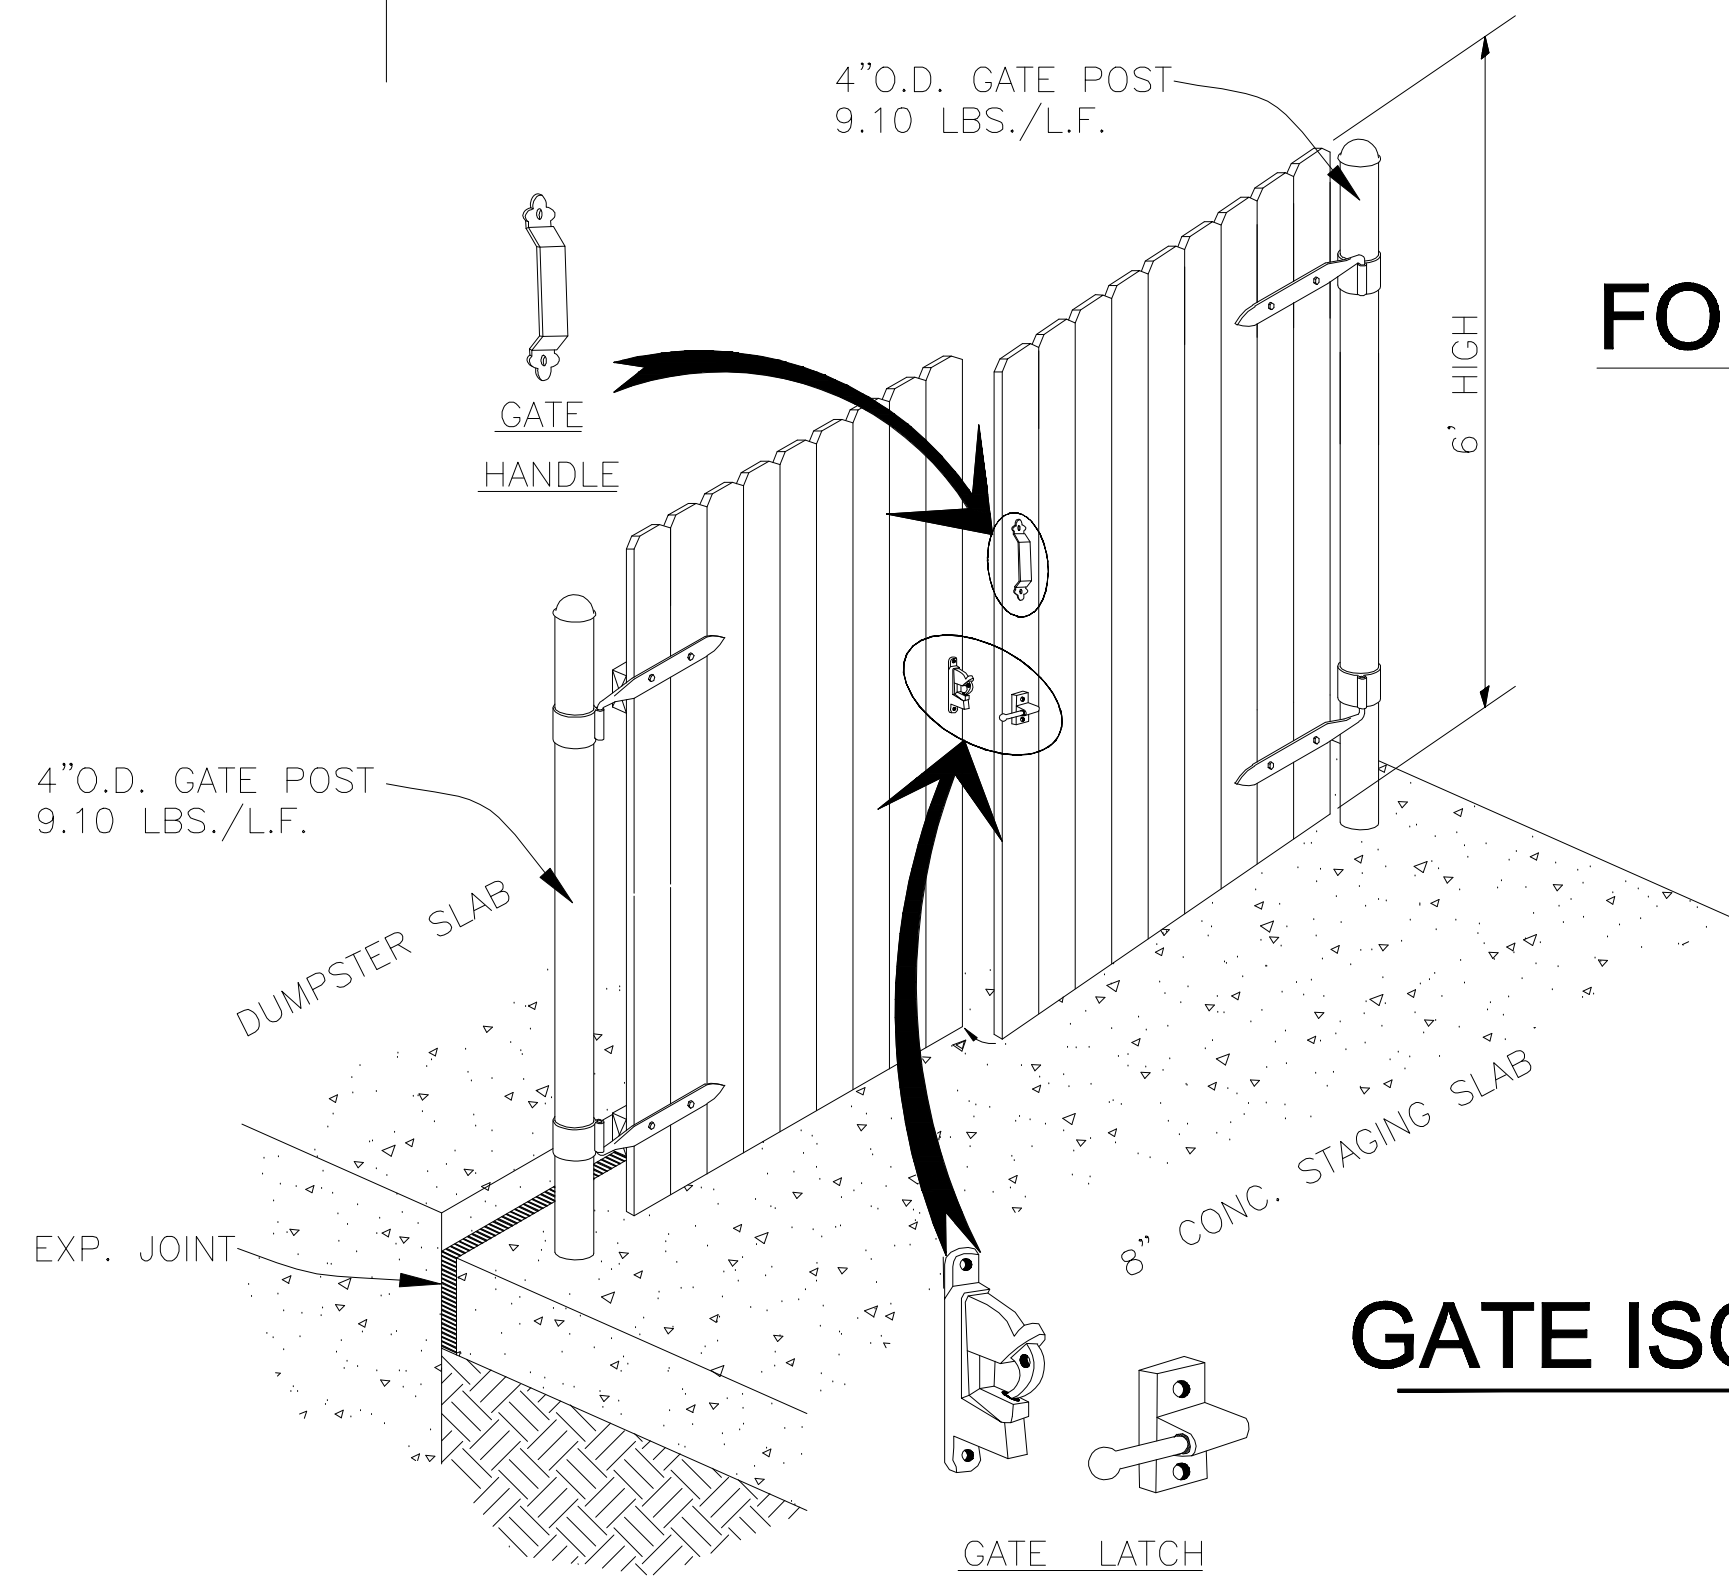

GATE ISOMETRIC

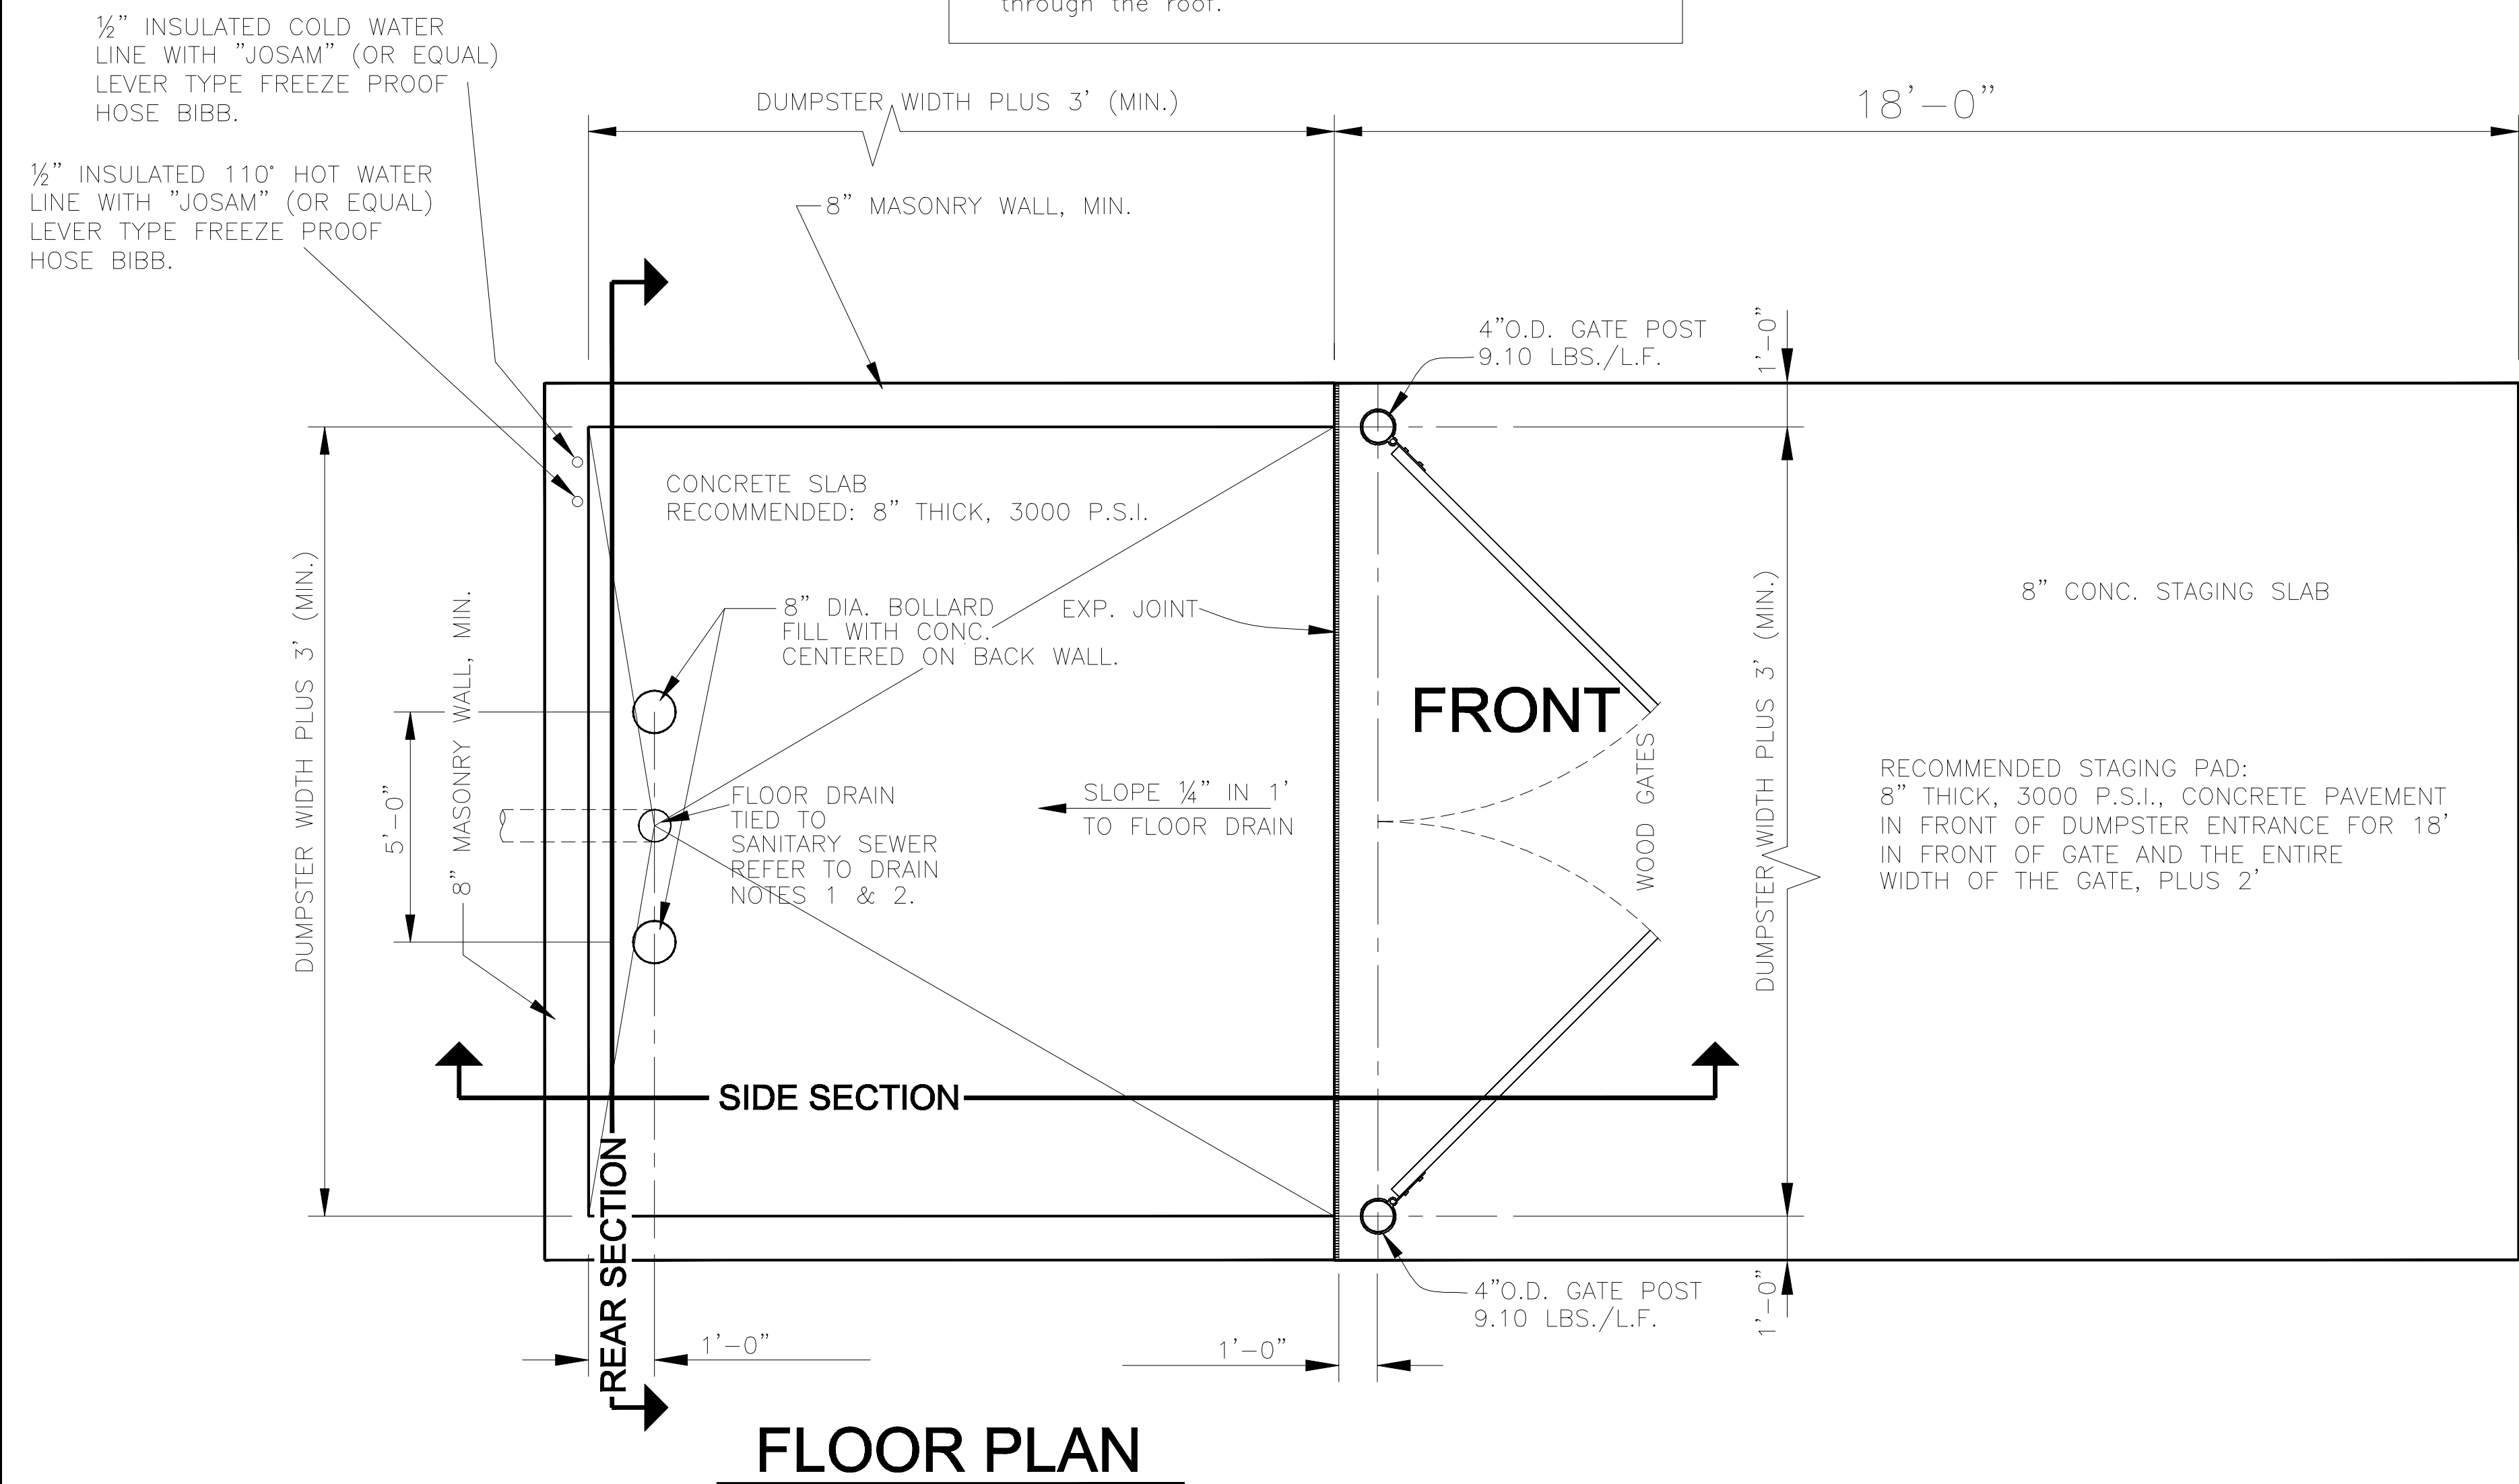

NOTICE

**48 HOURS BEFORE DIGGING
CALL 1-800-272-3020
TO LOCATE UTILITY LINES**

**LOW PROFILE (REV.)
8" MASONRY WALLS
GARBAGE ENCLOSURE
STANDARD DETAIL**

**CITY OF ALEXANDRIA, LA.
PLANNING DEPARTMENT**

DATE	DESCRIPTION	BY
REVISIONS		
CITY OF ALEXANDRIA - CONTACT NUMBERS		
1.	ELECTRIC DEPT. -	473-1344
2.	ENGINEERING DEPT.-	473-1171
3.	FIRE DEPT. -	441-6600
4.	GAS DEPT. -	441-6018
5.	TRAFFIC DEPT -	441-6127
6.	WASTEWATER DEPT.-	441-6240
7.	WATER DEPT. -	441-6214

DESIGNED: M.W.	DRAWN BY: R.B.	SCALE: N.T.S.
CHECKED: J.B.	CHECKED: J.B.	DATE: OCT. 2008
FILE: \\0\\wg\\Standards\\City Standards\\City of Alexandria- Standard Details - 2008\\Dumpster Enclosure		SHT. 1 OF 1